


**PLAN VIEW
NOT TO SCALE**

Perforated Pipe

PVC SCH 40 ½" Holes 4" O.C.
90° Around Pipe

**NOTE: MANUFACTURED SAND
IS NOT ACCEPTABLE IN
DRYWELLS.**

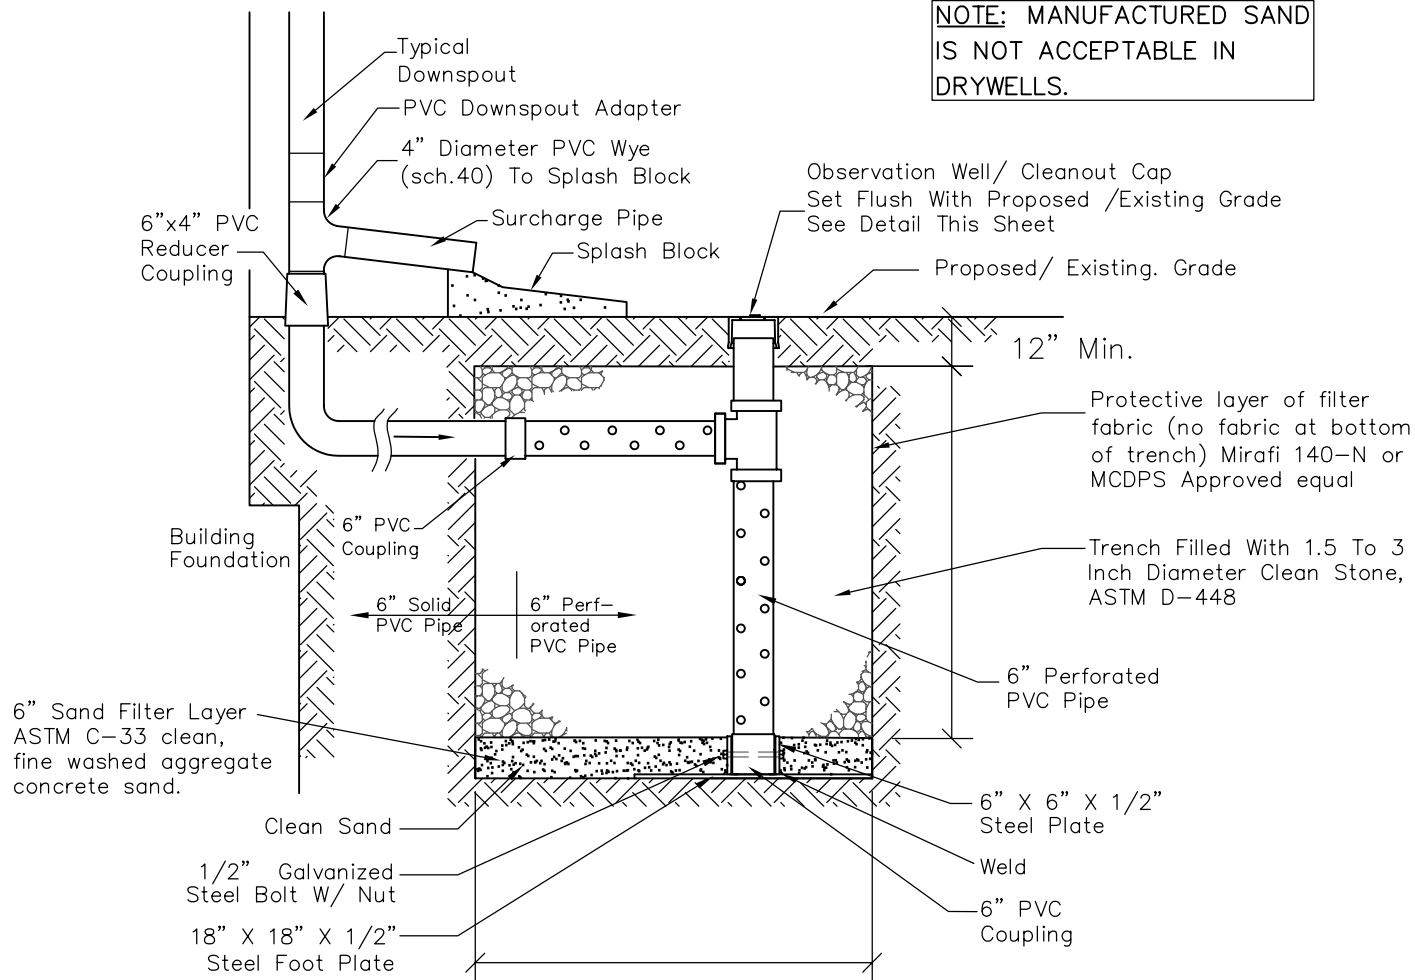

**MONTGOMERY COUNTY
DEPARTMENT OF PERMITTING
SERVICES
WATER RESOURCES**

**DRYWELL
FOR
ROOF DRAIN**

DATE: 11/03

SCALE: NONE